


A.B.N 46 272 949 047  
 CONSULTING LAND SURVEYORS  
 9B / 62 BISHOP STREET  
 KELVIN GROVE QLD 4059  
 Ph 07 3352 3326 Fax 07 3352 6991  
 mail@lawsonsurveys.com.au  
 www.lawsonsurveys.com.au

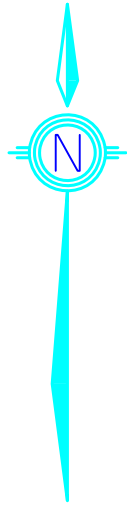


SATIN WOOD PLACE

BRYMER

STREET

**LEGEND**


- ELECTRICITY & COMMS
- WATER
- STORMWATER
- SEWERAGE

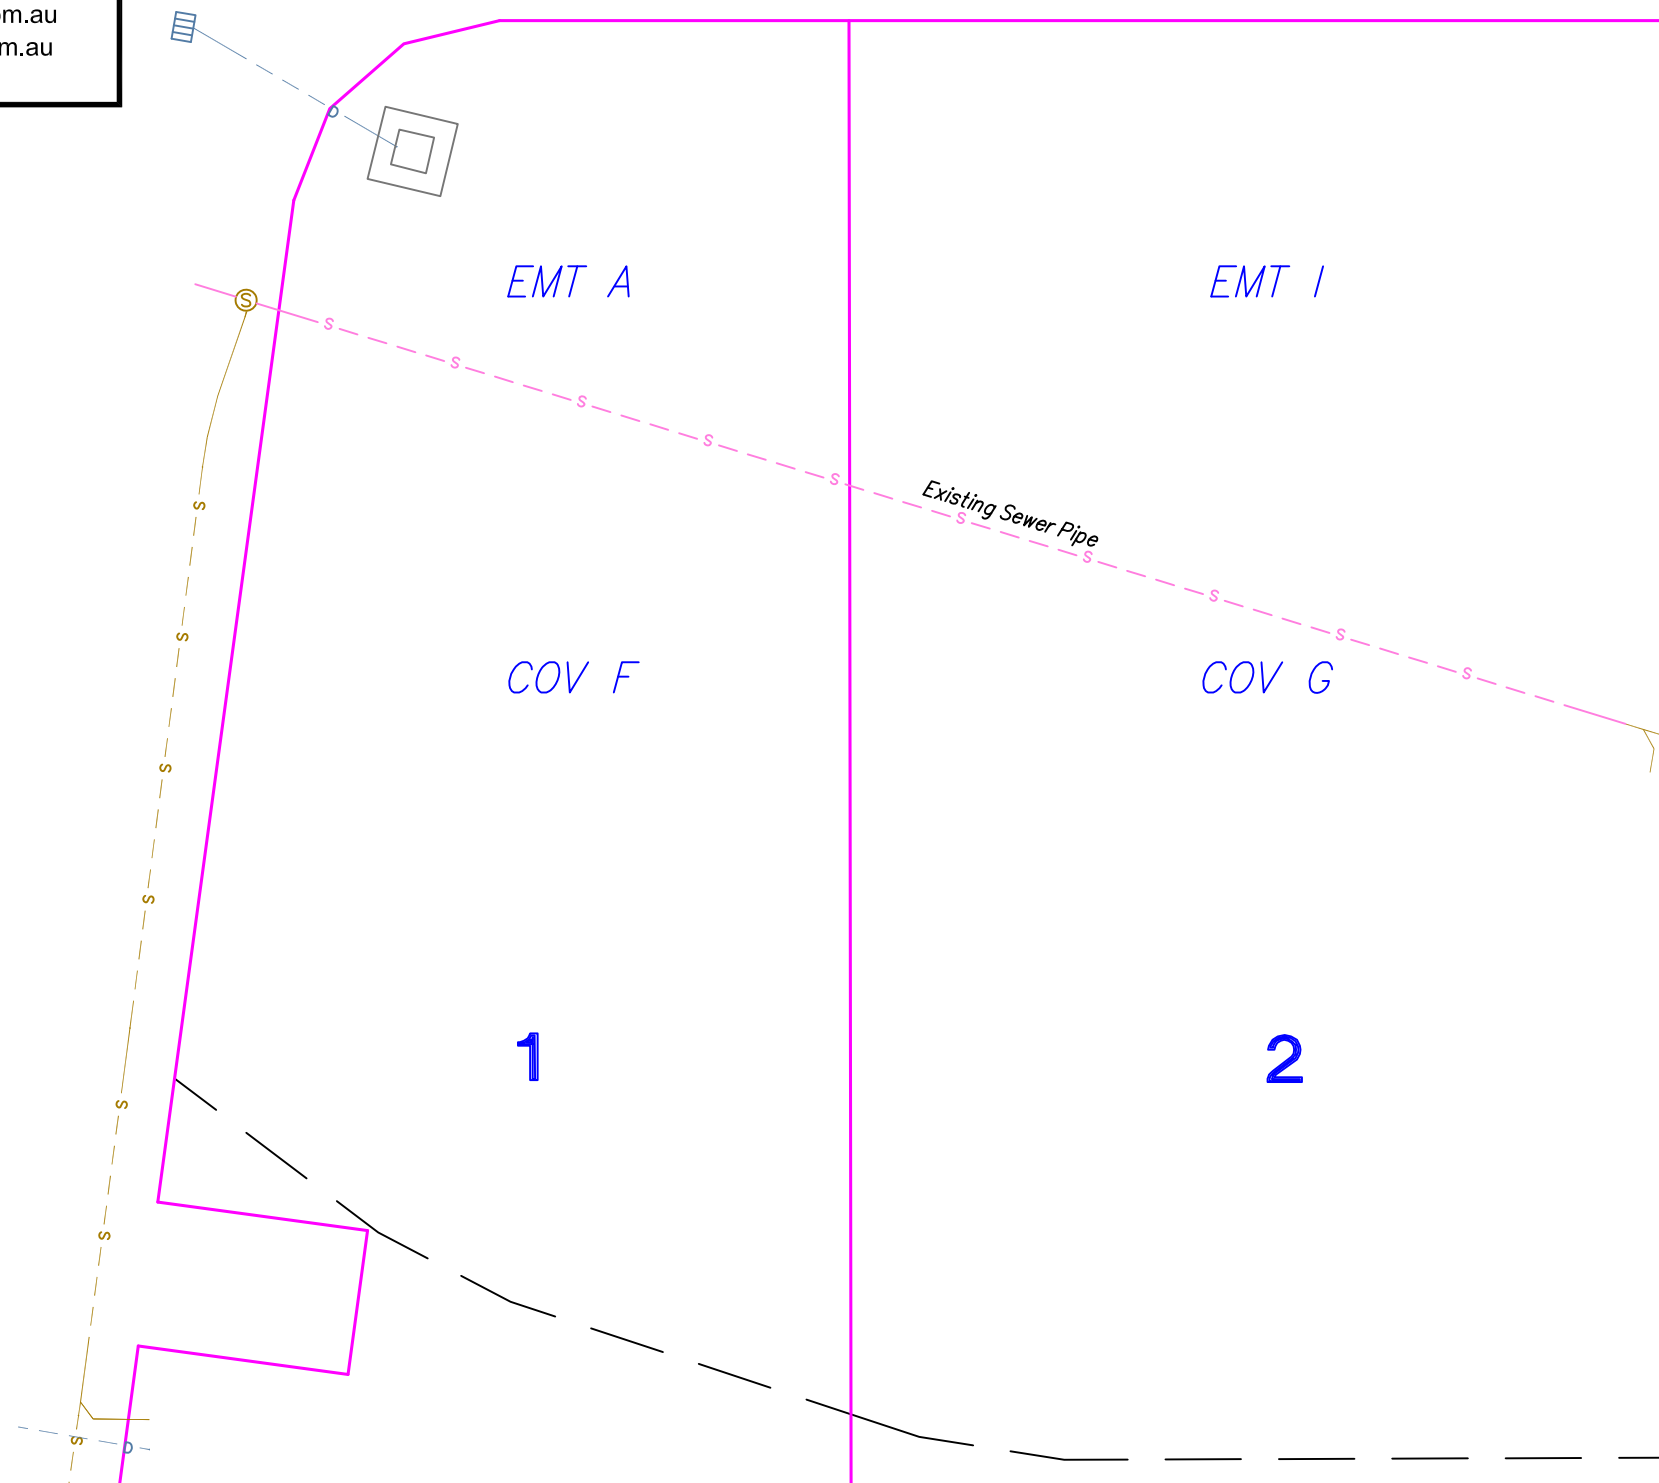

1  
RP93384

1

2

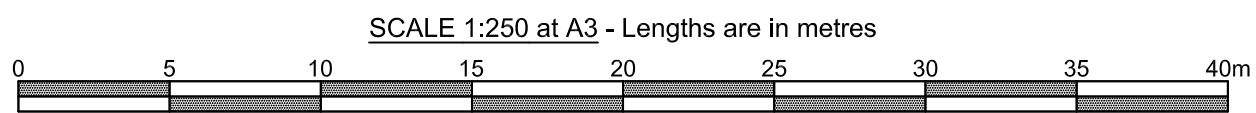


**NOTES**  
 Property Boundaries have been accurately positioned vide SP354148.

Services shown on this plan are indicative only. For detailed underground services locations, see Asconstructed plans.

REFERENCE  
**21595**

<b>SERVICE LOCATION DIAGRAM (SHEET 1 OF 4)</b>		CLIENT	URBEX PTY LTD
LEVEL DATUM N/A	SCALE 1:250 @ A3	LOCATION	<b>22 BRYMER STREET CHAPEL HILL</b>
LOCAL AUTHORITY BRISBANE CITY COUNCIL	DATE 27/11/2025	RPD	PROPOSED LOTS 1-9 ON SP354148
MERIDIAN SP354148	SURVEYED BY AB		
DWG NAME 21595SLD	DRAWN BY AB		


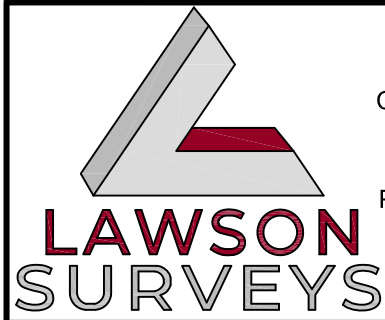


A.B.N 46 272 949 047  
 CONSULTING LAND SURVEYORS  
 9B / 62 BISHOP STREET  
 KELVIN GROVE QLD 4059  
 Ph 07 3352 3326 Fax 07 3352 6991  
 mail@lawsonsurveys.com.au  
 www.lawsonsurveys.com.au

**LEGEND**


- ELECTRICITY & COMMS
- WATER
- STORMWATER
- SEWERAGE

SATIN WOOD PLACE

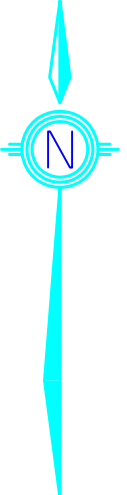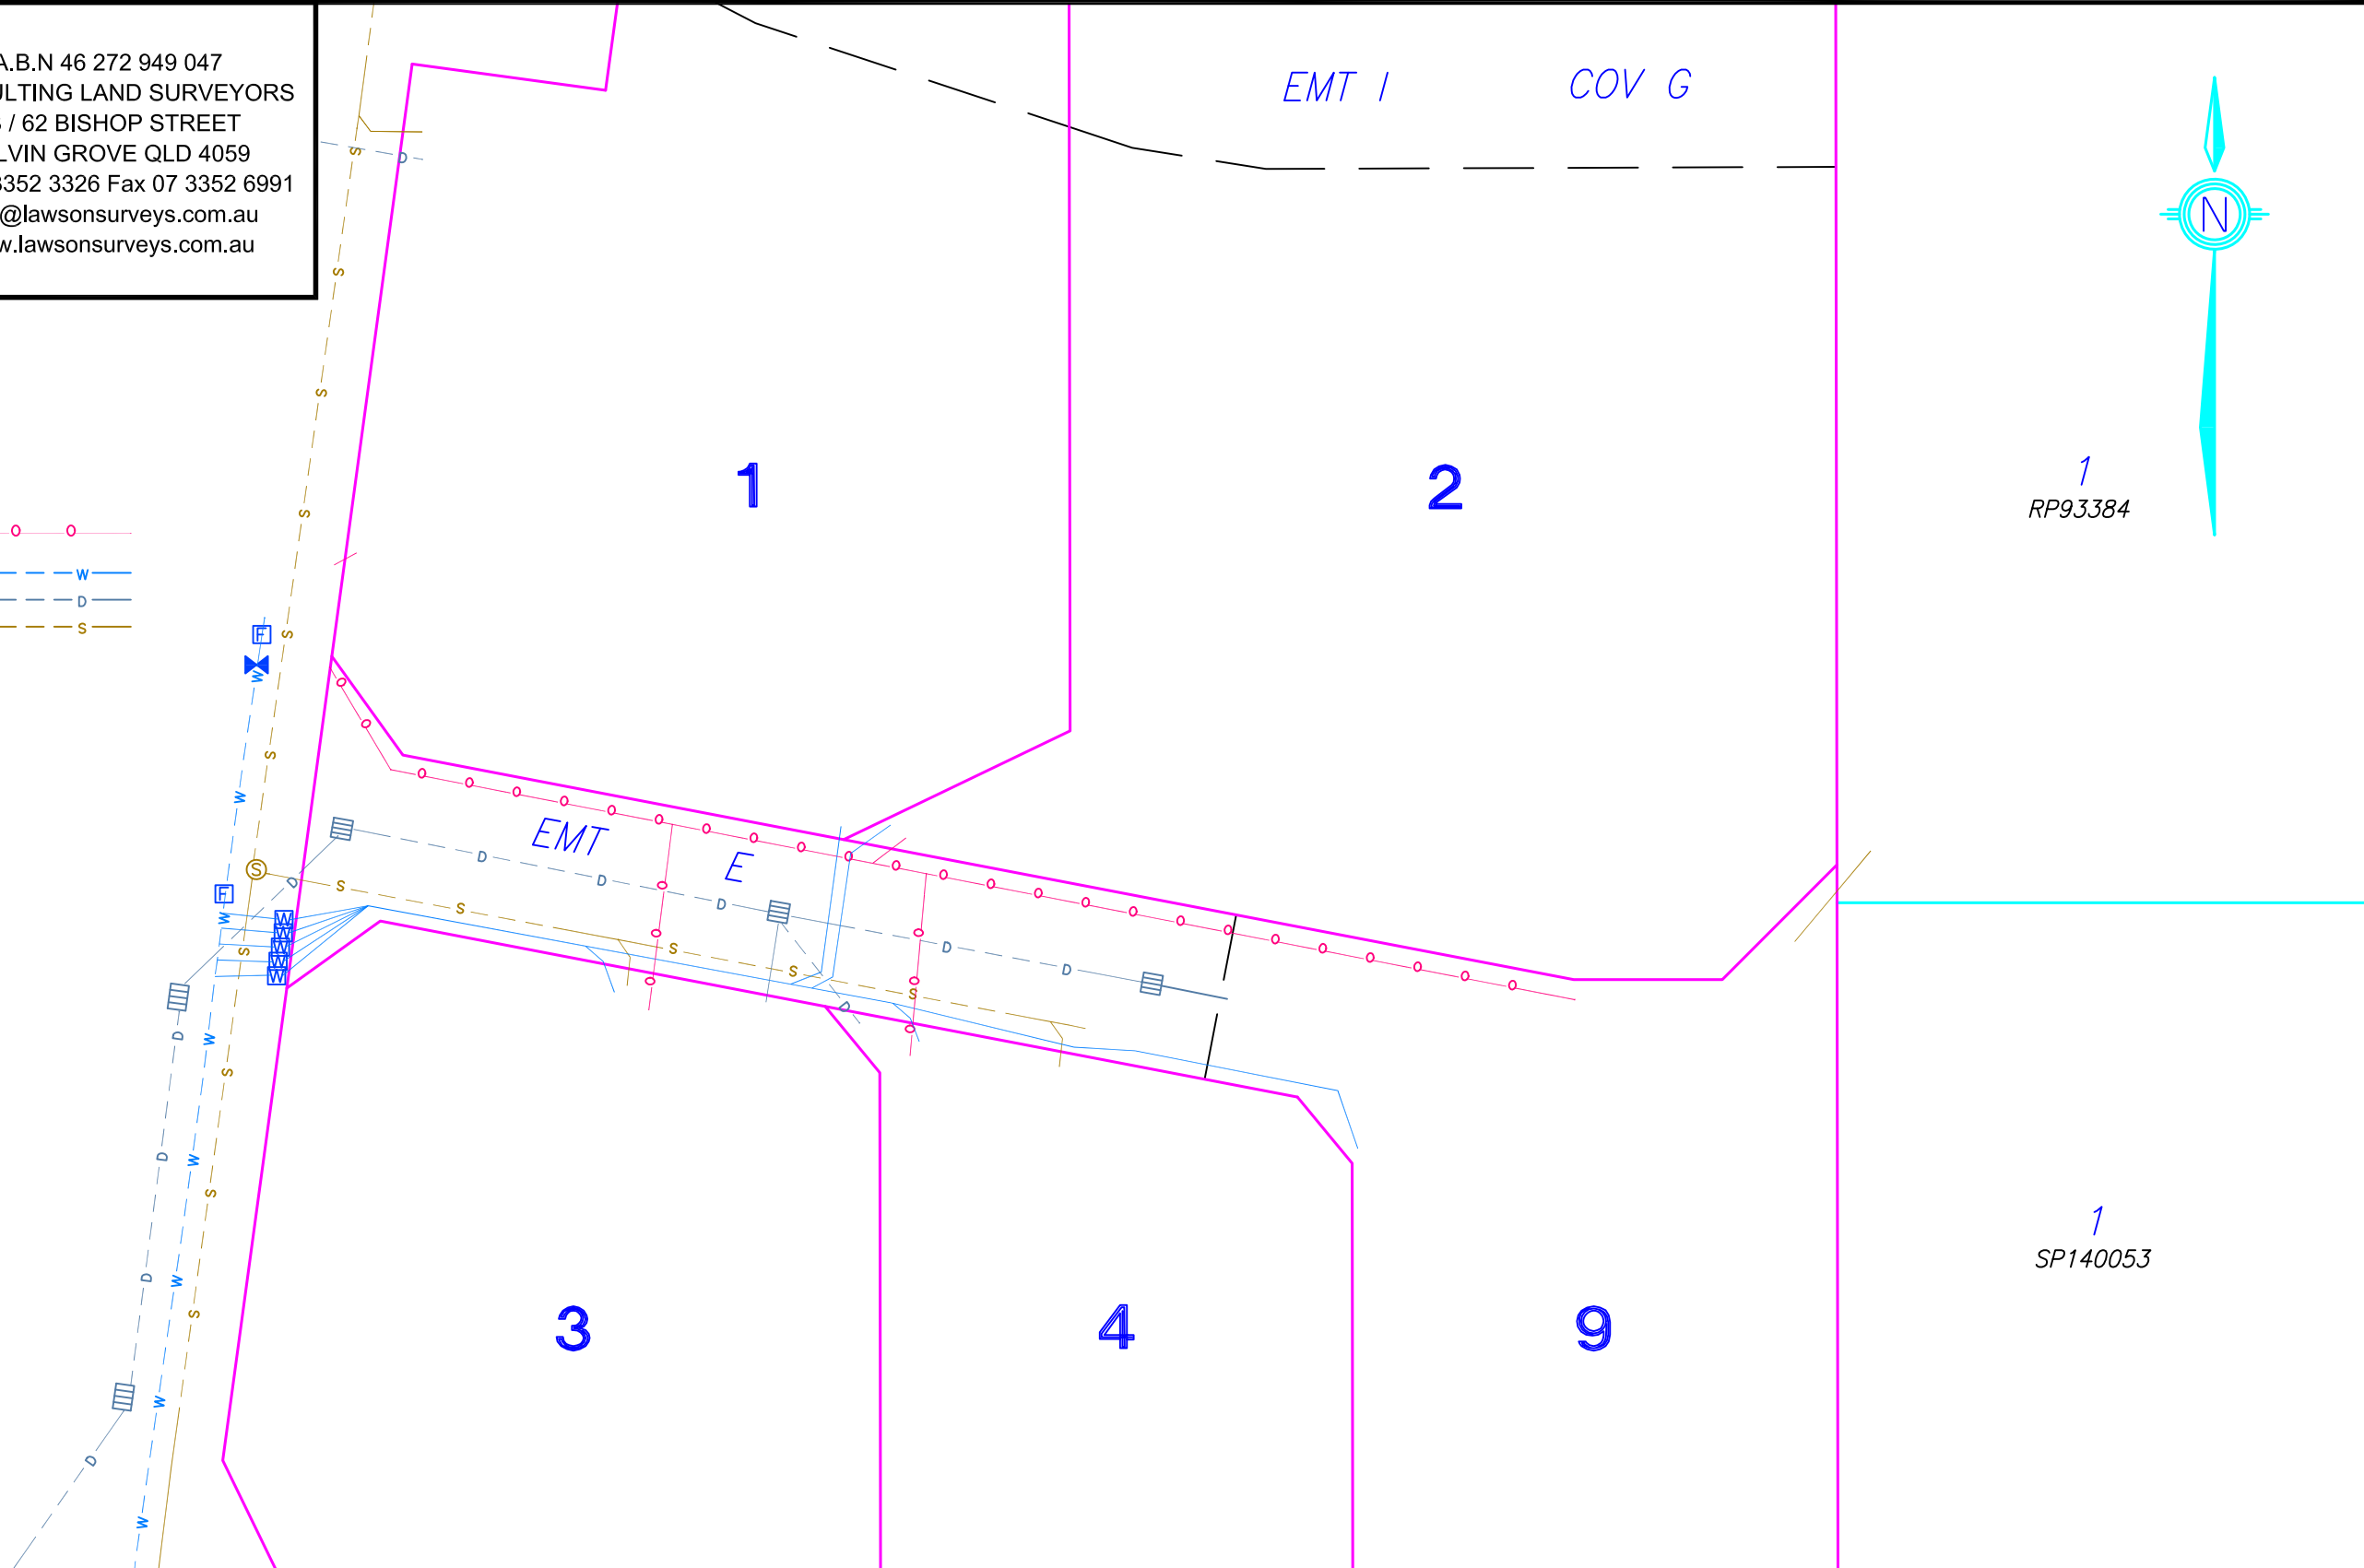

1  
RP93384


1  
SP140053

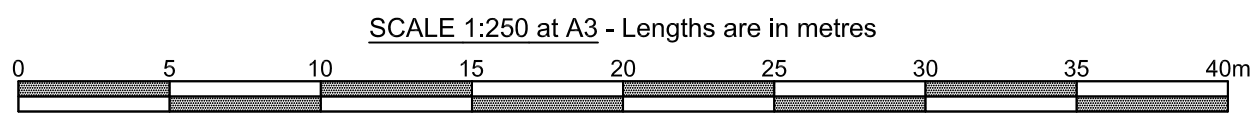

**NOTES**  
 Property Boundaries have been accurately positioned vide SP354148.  
 Services shown on this plan are indicative only. For detailed underground services locations, see Asconstructed plans.

REFERENCE **21595**

<b>SERVICE LOCATION DIAGRAM (SHEET 2 OF 4)</b>		CLIENT <b>URBEX PTY LTD</b>
LEVEL DATUM N/A	SCALE <b>1:250 @ A3</b>	LOCATION <b>22 BRYMER STREET CHAPEL HILL</b>
LOCAL AUTHORITY BRISBANE CITY COUNCIL	DATE 27/11/2025	RPD
MERIDIAN SP354148	SURVEYED BY AB	PROPOSED LOTS 1-9 ON SP354148
DWG NAME 21595SLD	DRAWN BY AB	

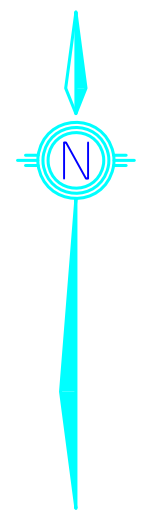

SATIN WOOD PLACE





EMT B  
SP156457

EMT C


EMT D

1  
SP140053

**LEGEND**

- ELECTRICITY & COMMS 
- WATER 
- STORMWATER 
- SEWERAGE 

SCALE 1:250 at A3 - Lengths are in metres

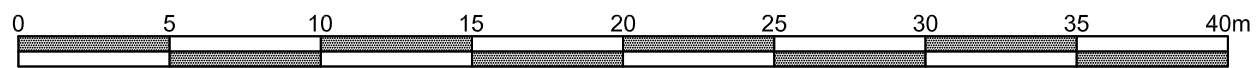

**NOTES**

Property Boundaries have been accurately positioned vide SP354148.

Services shown on this plan are indicative only. For detailed underground services locations, see Asconstructed plans.

REFERENCE  
**21595**

**SERVICE LOCATION DIAGRAM  
(SHEET 3 OF 4)**

LEVEL DATUM N/A	SCALE 1:250 @ A3
LOCAL AUTHORITY BRISBANE CITY COUNCIL	DATE 27/11/2025
MERIDIAN SP354148	SURVEYED BY AB
DWG NAME 21595SLD	DRAWN BY AB




CLIENT	URBEX PTY LTD
LOCATION	<b>22 BRYMER STREET CHAPEL HILL</b>
RPD	PROPOSED LOTS 1-9 ON SP354148



A.B.N 46 272 949 047  
 CONSULTING LAND SURVEYORS  
 9B / 62 BISHOP STREET  
 KELVIN GROVE QLD 4059  
 Ph 07 3352 3326 Fax 07 3352 6991  
 mail@lawsonsurveys.com.au  
 www.lawsonsurveys.com.au

**LEGEND**

- ELECTRICITY & COMMS
- WATER
- STORMWATER
- SEWERAGE

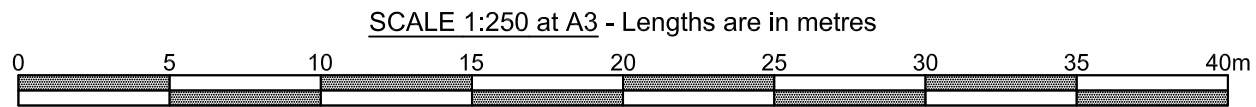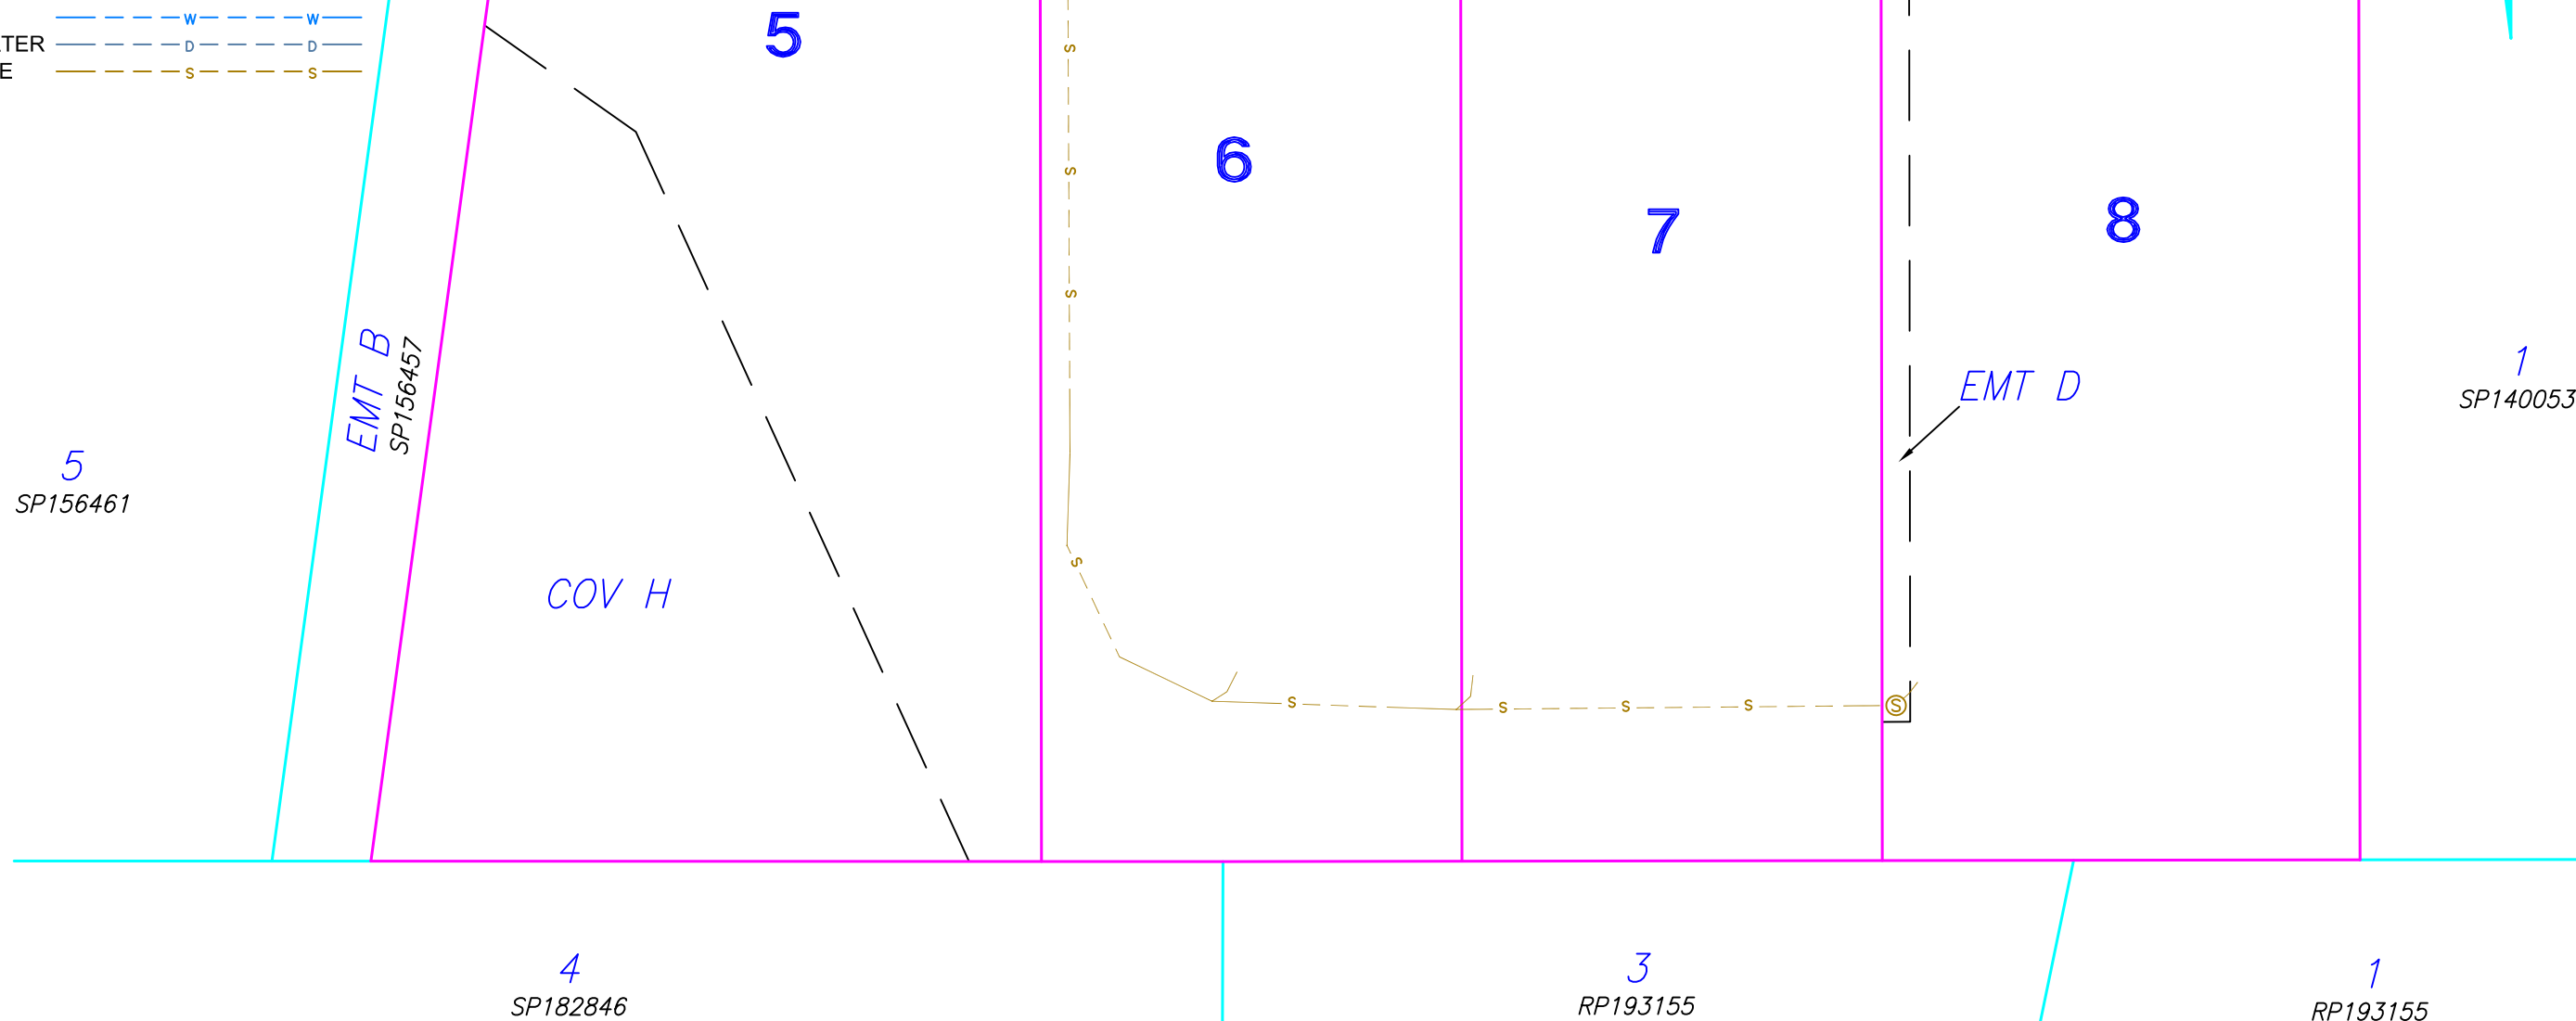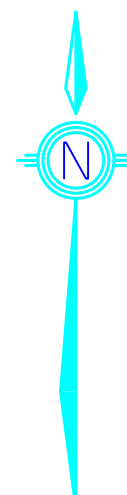

**NOTES**  
 Property Boundaries have been accurately positioned vide SP354148.  
 Services shown on this plan are indicative only. For detailed underground services locations, see Asconstructed plans.

REFERENCE **21595**

<b>SERVICE LOCATION DIAGRAM (SHEET 4 OF 4)</b>		CLIENT <b>URBEX PTY LTD</b>
LEVEL DATUM N/A	SCALE <b>1:250 @ A3</b>	LOCATION <b>22 BRYMER STREET CHAPEL HILL</b>
LOCAL AUTHORITY BRISBANE CITY COUNCIL	DATE 27/11/2025	RPD
MERIDIAN SP354148	SURVEYED BY AB	<b>PROPOSED LOTS 1-9 ON SP354148</b>
DWG NAME 21595SLD	DRAWN BY AB	